



TYPICAL SETUP

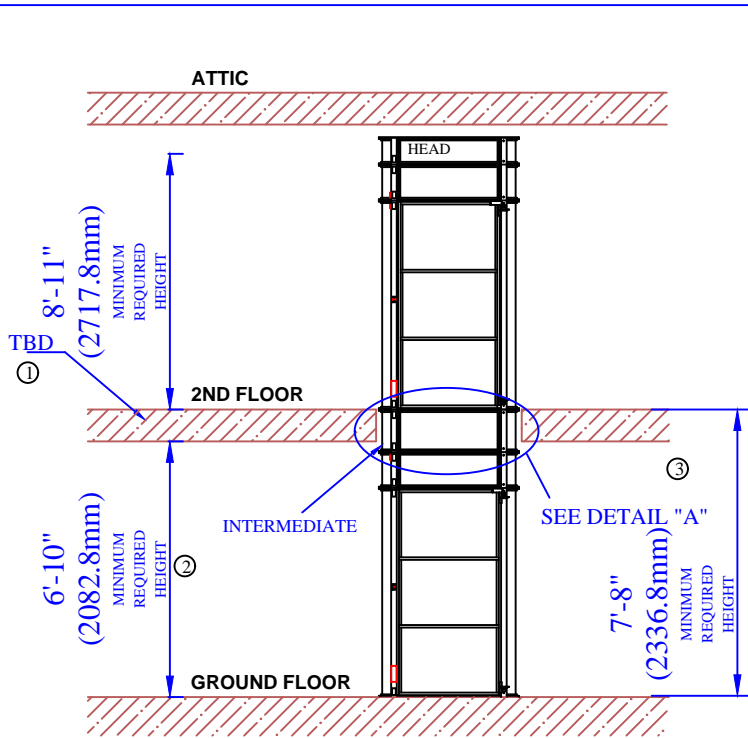


VIEW "A-A"

SCALE 2:1

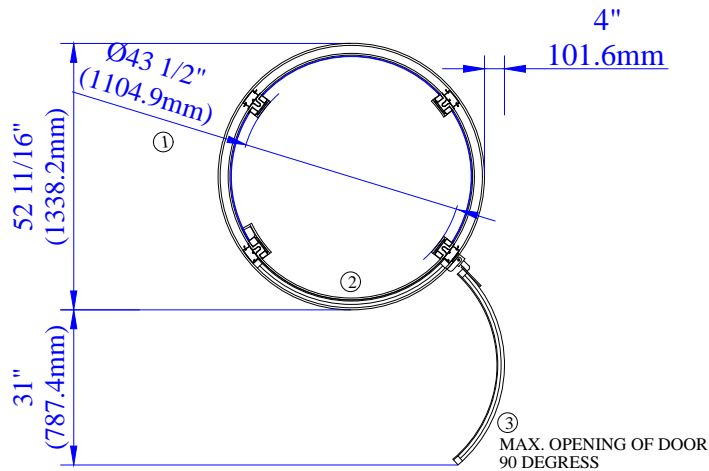


Information contained herein is the property of Pneumatic Vacuum Elevators LLC. No reproduction or disclosure of this information may be made by the recipient to any person or organization without the written consent of Pneumatic Vacuum Elevators LLC.


OPTION: REMOTE LOCATION OF HEAD UNIT

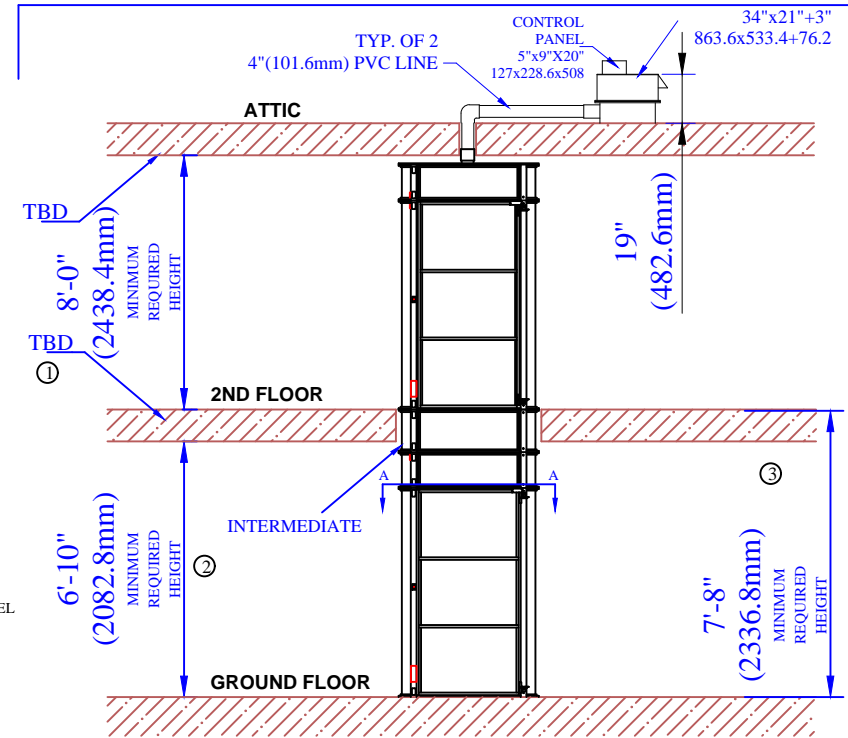

DETAIL "A"

SCALE 2:1
(TYPICAL OF FLOOR PENETRATION)

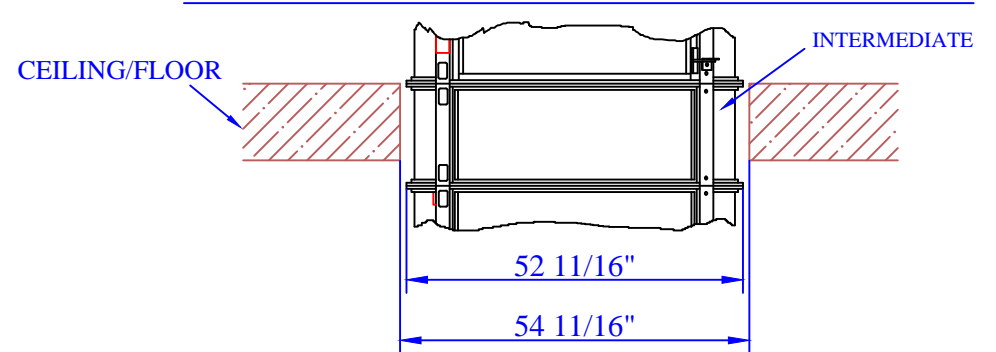

 Itemref.	Quantity	Material	Dimentions			Article No./ Reference		
 PNEUMATIC VACUUM ELEVATORS LLC			TYPICAL HOME INSTALLATION FOR A 2STOP ELEVATOR - MODEL PVE52					
			Designed by RL	Scale NTS	Drawing No. D-T52-H-02	Rev 1	Date 11/22/19	